

1 BASEMENT PLAN
1/8" = 1'-0"

- GENERAL NOTES:
- CONTRACTOR TO VERIFY ALL DIMENSIONS, ELEVATIONS & DATUM POINTS PRIOR TO CONSTRUCTION OR ON SITE AND REPORT ANY DISCREPANCIES TO THE DESIGNER PRIOR TO CONSTRUCTION.
 - DO NOT SCALE DRAWINGS
 - THIS DRAWING SUPERCEDES PREVIOUS ISSUES, PLEASE USE THE LATEST ISSUED DRAWINGS.
 - THESE DRAWINGS SHALL NOT BE USED FOR CONSTRUCTION PURPOSES UNTIL THEY ARE APPROVED BY ELLERGODT DESIGN INC.



PROJECT:	MONTERRA SHOWHOME
ADDRESS:	43 MONTERRA COURT
LOT:	BLOCK: PLAN:
JOB NO. :	-


DRAWING

STAGE:	BLACKLINES
PUBLISHED:	2020-05-25 3:35:44 PM
DESIGNED/CHECKED BY	B. ELLERGODT
DRAWN BY	R.ZENUIK
SCALE	1/8" = 1'-0"
PAGE SIZE	ARCH C / 24" x 18"

REVISIONS		
DATE	COMMENTS:	BY:

GENERAL NOTES:

- CONTRACTOR TO VERIFY ALL DIMENSIONS, ELEVATIONS & DATUM POINTS PRIOR TO CONSTRUCTION OR ON SITE AND REPORT ANY DISCREPANCIES TO THE DESIGNER PRIOR TO CONSTRUCTION.
- DO NOT SCALE DRAWINGS
- THIS DRAWING SUPERCEDES PREVIOUS ISSUES, PLEASE USE THE LATEST ISSUED DRAWINGS.
- THESE DRAWINGS SHALL NOT BE USED FOR CONSTRUCTION PURPOSES UNTIL THEY ARE APPROVED BY ELLERGODT DESIGN INC.

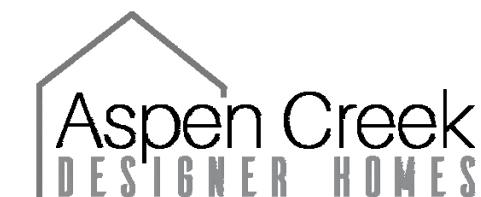

PROJECT: MONTERRA SHOWHOME
ADDRESS: 43 MONTERRA COURT
LOT: BLOCK: PLAN:
JOB NO. :

DRAWING


STAGE: BLACKLINES
PUBLISHED: 2020-05-25 3:35:46 PM
DESIGNED/CHECKED BY: B. ELLERGODT
DRAWN BY: R.ZENUIK
SCALE: 1/8" = 1'-0"
PAGE SIZE: ARCH C / 24" x 18"

REVISIONS

DATE	COMMENTS:	BY:

MAIN
BLACKLINE

-B5

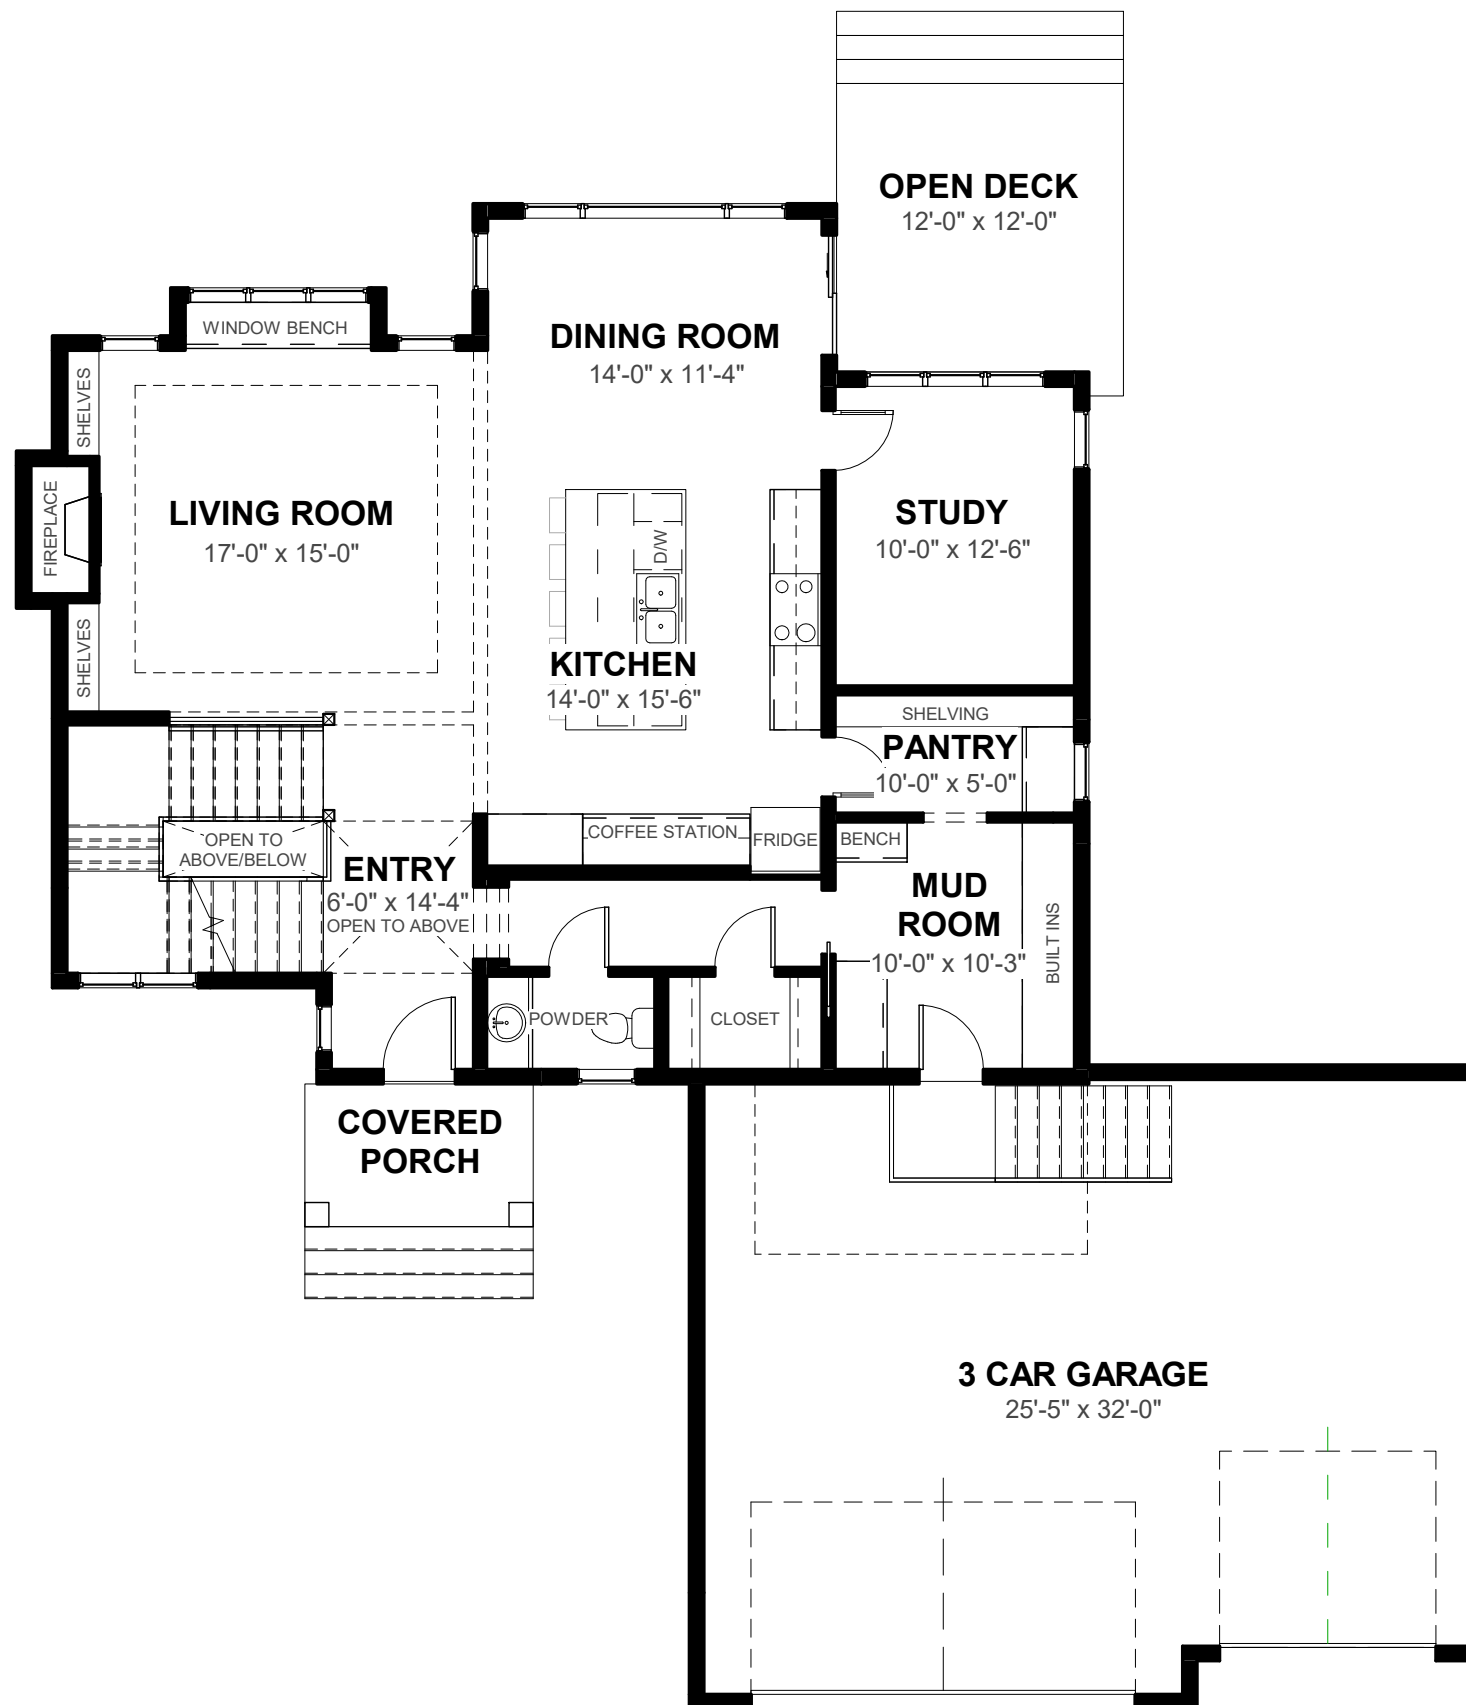


1 MAIN FLOOR PLAN
1/8" = 1'-0"

THIS DESIGN AND DRAWINGS, IN ANY FORM, ARE THE EXCLUSIVE PROPERTY OF ELLERGODT DESIGN INC. AND SHALL NOT BE REPRODUCED IN WHOLE OR IN PART BY ANY MEANS WITHOUT THE WRITTEN CONSENT OF ELLERGODT DESIGN INC. THESE DESIGNS AND DRAWINGS ARE TO BE USED SOLELY FOR THE PROJECT LISTED BELOW AND MAY NOT BE USED BY OR DISCLOSED TO ANY OTHER PERSON OR ORGANIZATION FOR ANY PURPOSE WITHOUT THE WRITTEN CONSENT OF ELLERGODT DESIGN.

GENERAL NOTES:

- CONTRACTOR TO VERIFY ALL DIMENSIONS, ELEVATIONS & DATUM POINTS PRIOR TO CONSTRUCTION OR ON SITE AND REPORT ANY DISCREPANCIES TO THE DESIGNER PRIOR TO CONSTRUCTION.
- DO NOT SCALE DRAWINGS
- THIS DRAWING SUPERCEDES PREVIOUS ISSUES, PLEASE USE THE LATEST ISSUED DRAWINGS.
- THESE DRAWINGS SHALL NOT BE USED FOR CONSTRUCTION PURPOSES UNTIL THEY ARE APPROVED BY ELLERGODT DESIGN INC.

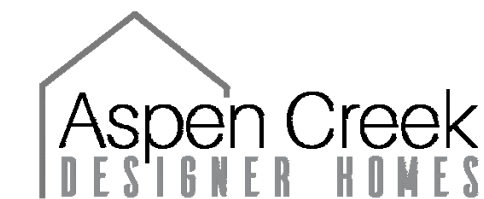


PROJECT: MONTERRA SHOWHOME
ADDRESS: 43 MONTERRA COURT
LOT: BLOCK: PLAN:
JOB NO. :

DRAWING

STAGE: BLACKLINES
PUBLISHED: 2020-05-25 3:35:49 PM
DESIGNED/CHECKED BY: B. ELLERGODT
DRAWN BY: R.ZENUIK
SCALE: 1/8" = 1'-0"
PAGE SIZE: ARCH C / 24" x 18"

REVISIONS

DATE	COMMENTS:	BY:

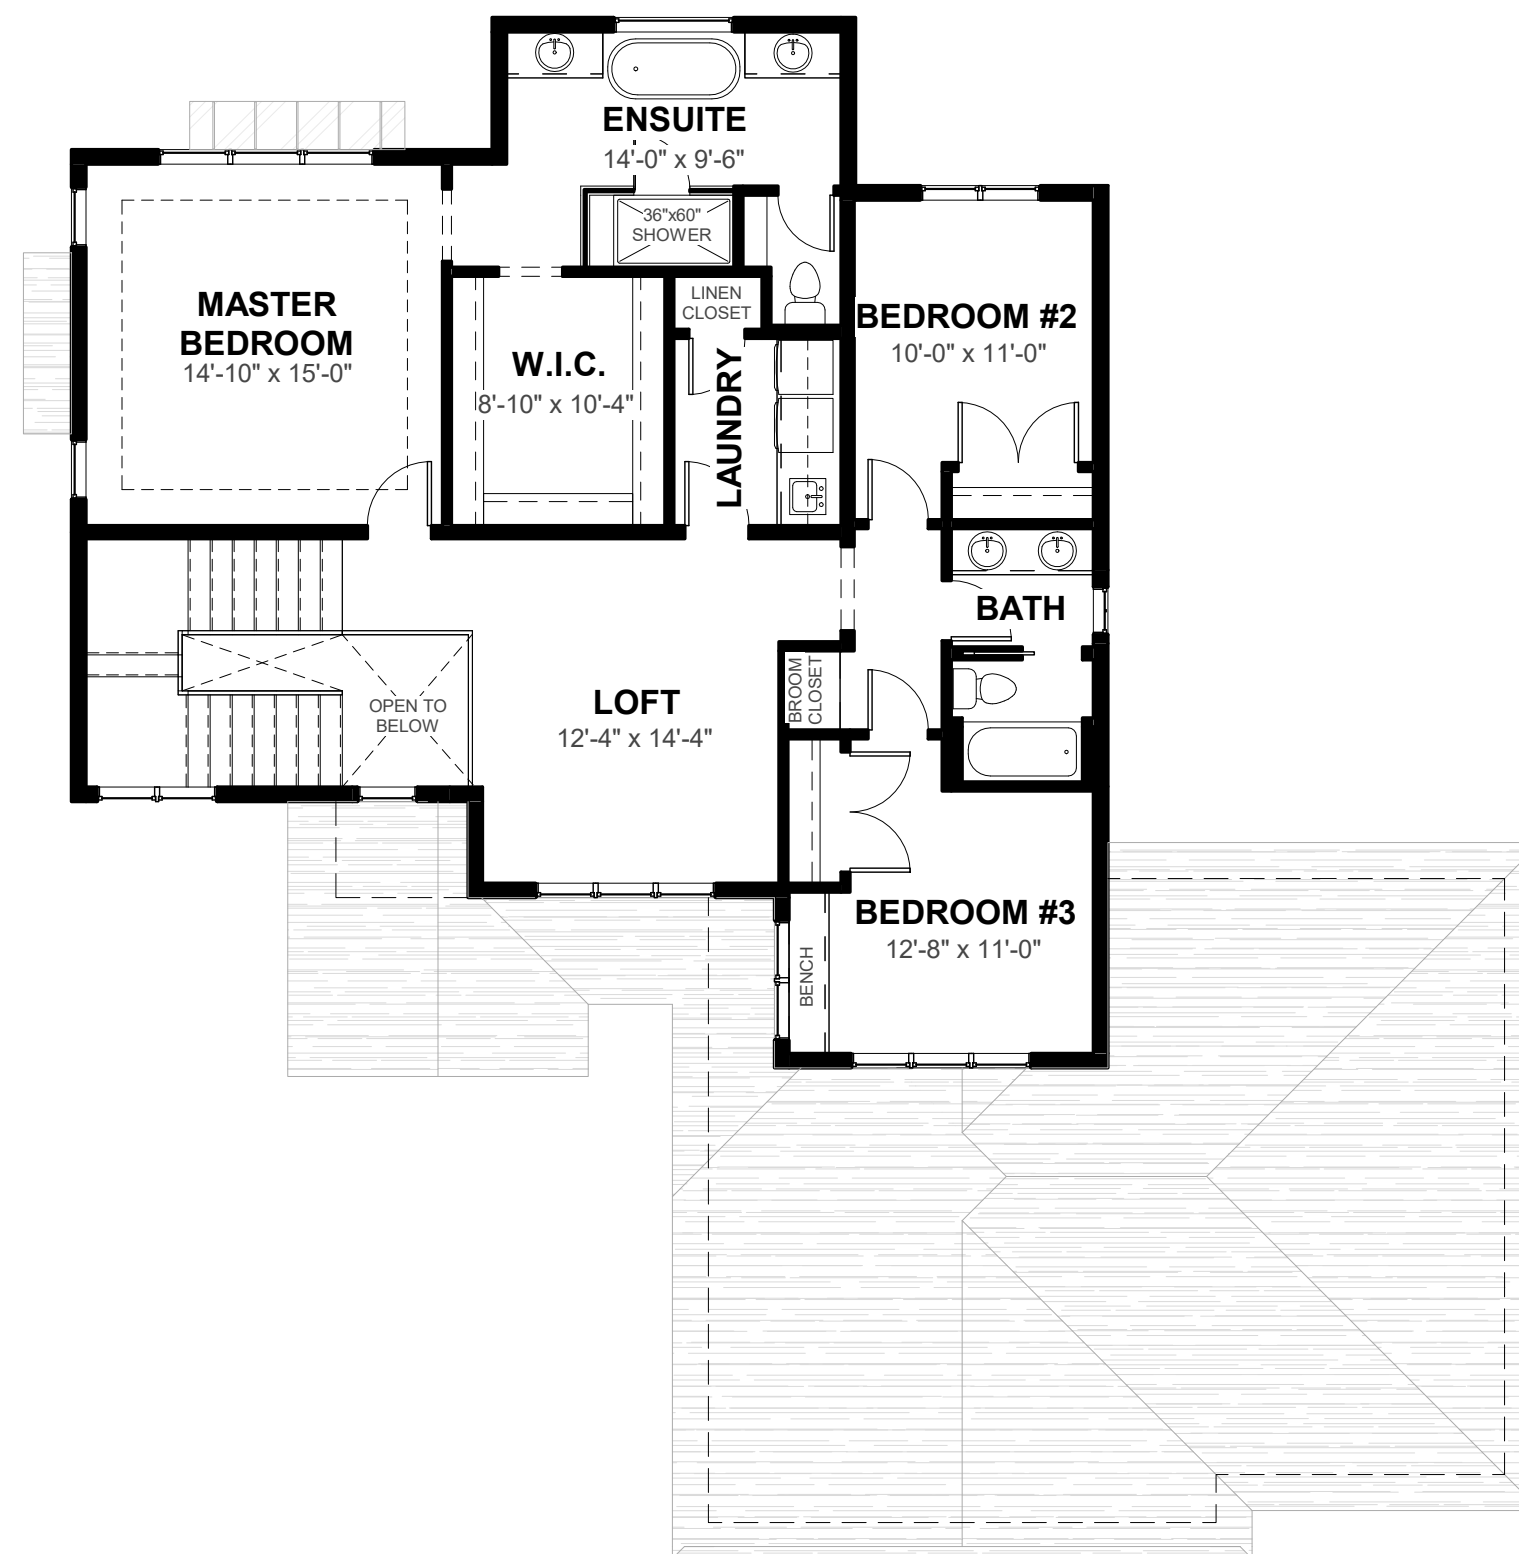

1 UPPER FLOOR PLAN
1/8" = 1'-0"