

GENERAL NOTES:

- CONTRACTOR TO VERIFY ALL DIMENSIONS, ELEVATIONS & DATUM POINTS PRIOR TO CONSTRUCTION OR ON SITE AND REPORT ANY DISCREPANCIES TO THE DESIGNER PRIOR TO CONSTRUCTION.
- DO NOT SCALE DRAWINGS
- THIS DRAWING SUPERCEDES PREVIOUS ISSUES, PLEASE USE THE LATEST ISSUED DRAWINGS.
- THESE DRAWINGS SHALL NOT BE USED FOR CONSTRUCTION PURPOSES UNTIL THEY ARE APPROVED BY ELLERGODT DESIGN INC.



ASPEN CREEK HOMES

PROJECT: EXTERIOR CONCEPT

ADDRESS: -

LOT: BLOCK: PLAN:

JOB NO. : -

DRAWING

STAGE: EXTERIOR CONCEPT B

PUBLISHED: 2020-07-16 5:02:17 PM

DESIGNED/CHECKED BY B. ELLERGODT


DRAWN BY R.ZENUIK

SCALE 1/8" = 1'-0"

PAGE SIZE ARCH C / 24" x 18"

REVISIONS

| DATE | COMMENTS: | BY: |
|------|-----------|-----|
|      |           |     |
|      |           |     |
|      |           |     |

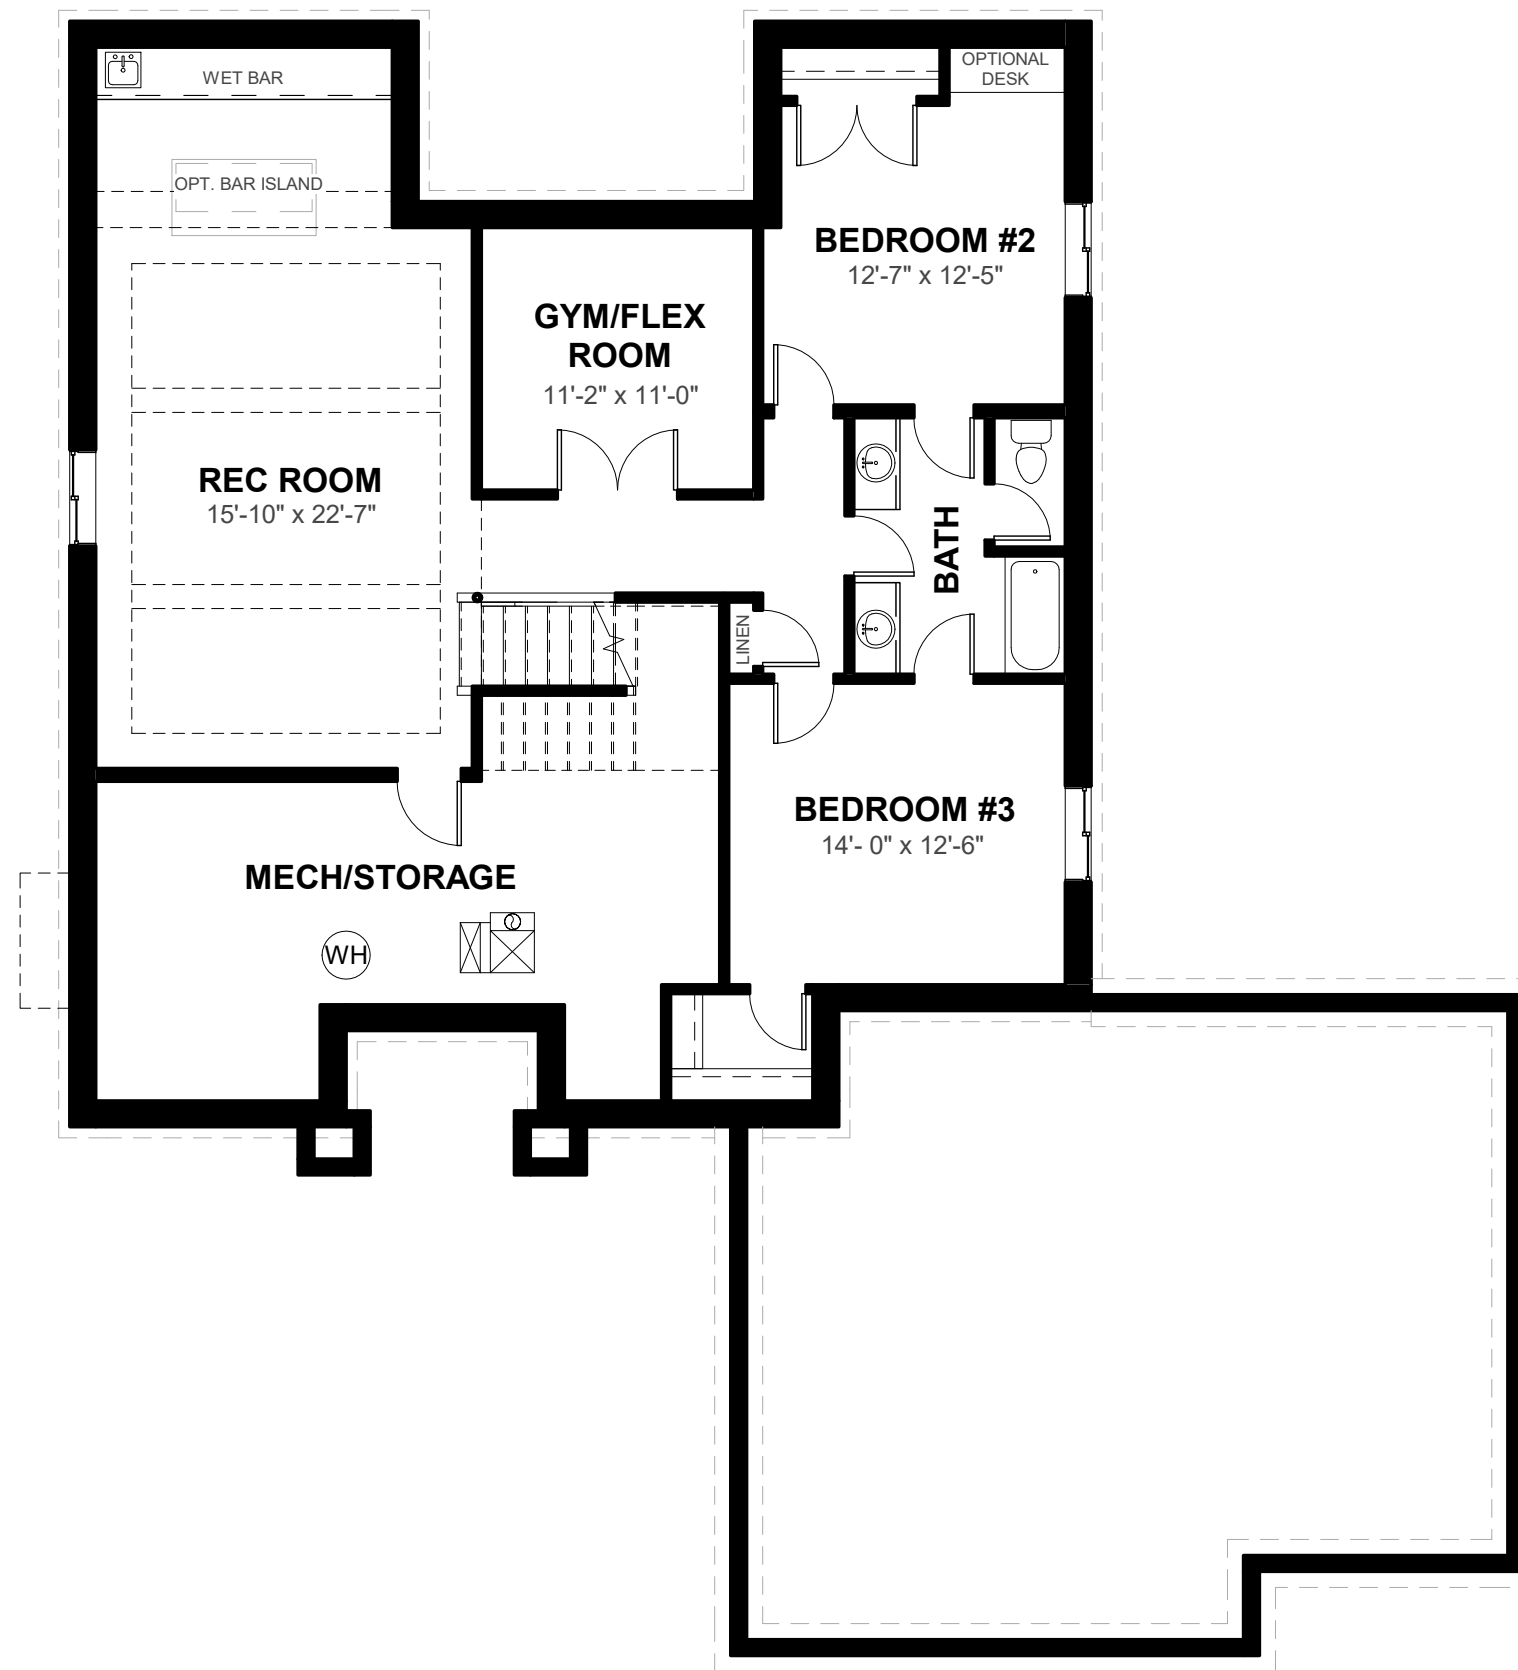

1 BASEMENT PLAN - OPTIONAL  
1/8" = 1'-0"

408 WILDWOOD DR. S.W.  
CALGARY, ALBERTA  
T3C 3E6  
OFF. 403-242-2704 CELL. 403-804-9155  
brent@beginwithdesign.com  
www.beginwithdesign.com

CERTIFIED RESIDENTIAL DESIGNER (ASTTBC)  
RESIDENTIAL DESIGNER (AIBC)  
CERTIFIED SUSTAINABLE BUILDING ADVISOR  
LEED HOMES  
PROFESSIONAL SITE MANAGER (PHBIA)

COPYRIGHT ALL RIGHTS RESERVED

THIS DESIGN AND DRAWINGS, IN ANY FORM, ARE THE EXCLUSIVE PROPERTY OF ELLERGODT DESIGN INC. AND SHALL NOT BE REPRODUCED IN WHOLE OR IN PART BY ANY MEANS WITHOUT THE WRITTEN CONSENT OF ELLERGODT DESIGN INC. THESE DESIGNS AND DRAWINGS ARE TO BE USED SOLELY FOR THE PROJECT LISTED BELOW AND MAY NOT BE USED BY OR DISCLOSED TO ANY OTHER PERSON OR ORGANIZATION FOR ANY PURPOSE WITHOUT THE WRITTEN CONSENT OF ELLERGODT DESIGN.

GENERAL NOTES:

- CONTRACTOR TO VERIFY ALL DIMENSIONS, ELEVATIONS & DATUM POINTS PRIOR TO CONSTRUCTION OR ON SITE AND REPORT ANY DISCREPANCIES TO THE DESIGNER PRIOR TO CONSTRUCTION.
- DO NOT SCALE DRAWINGS
- THIS DRAWING SUPERCEDES PREVIOUS ISSUES, PLEASE USE THE LATEST ISSUED DRAWINGS.
- THESE DRAWINGS SHALL NOT BE USED FOR CONSTRUCTION PURPOSES UNTIL THEY ARE APPROVED BY ELLERGODT DESIGN INC.



ASPEN CREEK HOMES

PROJECT: EXTERIOR CONCEPT  
ADDRESS: -  
LOT: BLOCK: PLAN:  
JOB NO. : -

DRAWING

STAGE: EXTERIOR CONCEPT B  
PUBLISHED: 2020-07-16 5:02:20 PM  
DESIGNED/CHECKED BY B. ELLERGODT  
DRAWN BY R.ZENUIK  
SCALE 1/8" = 1'-0"  
PAGE SIZE ARCH C / 24" x 18"

REVISIONS

| DATE | COMMENTS: | BY: |
|------|-----------|-----|
|      |           |     |
|      |           |     |
|      |           |     |



1 MAIN FLOOR PLAN  
1/8" = 1'-0"